




ELEVATION

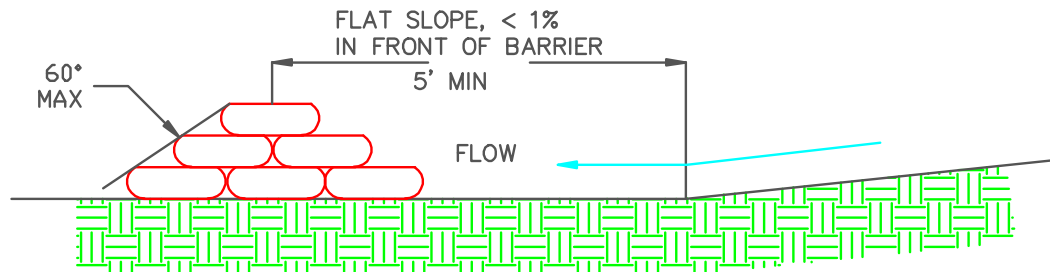

GRAVEL BAGS AS SILT FENCE

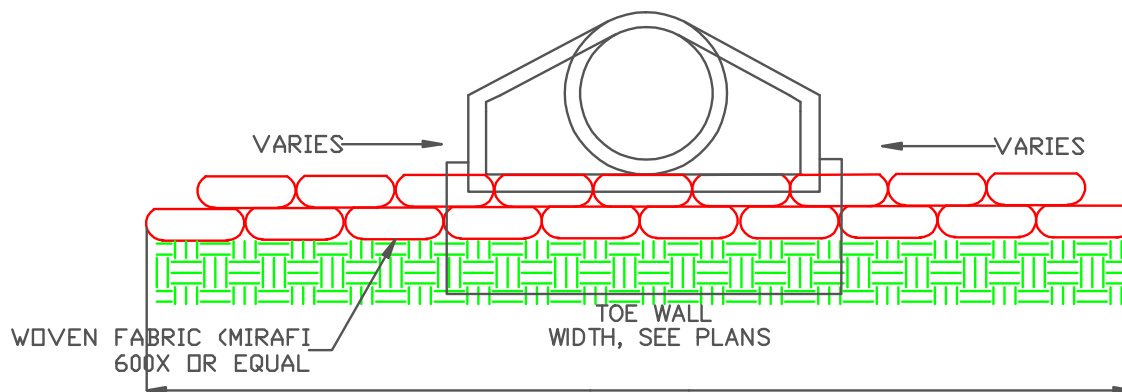

GRAVEL BAGS AS ROCK OUTLET PROTECTION

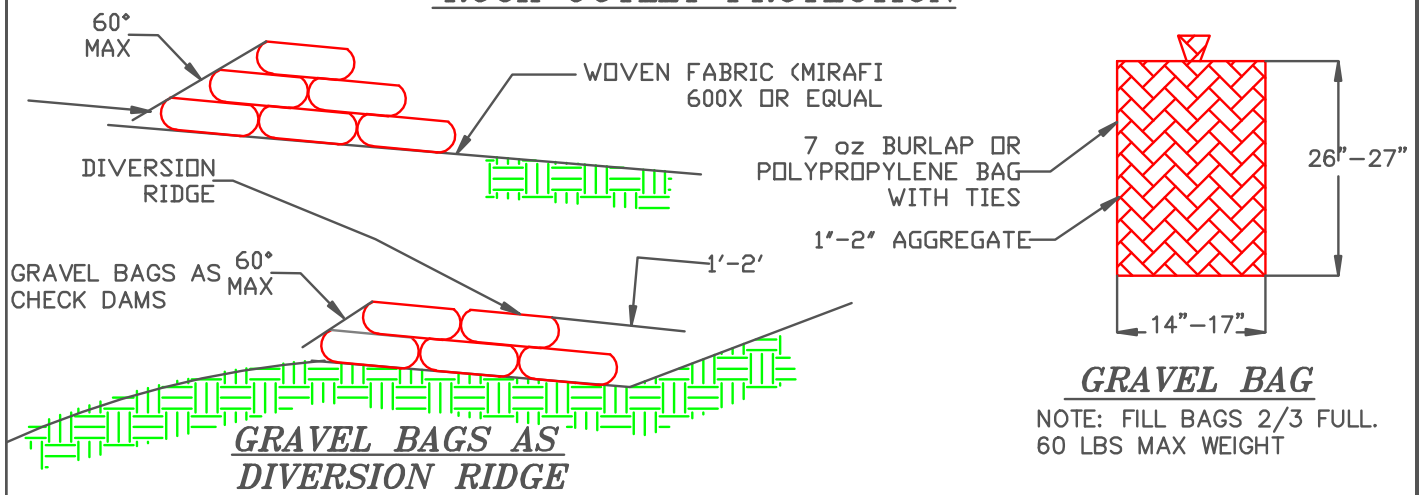

Modified from Chesterfield, Missouri Model BMPs for Land Disturbance

NTS

City of Springfield, Missouri



Department of Public Works
Storm Water Services Division

GRAVEL BAGS

Figure: RM-7
Issued: 04-01-2008
Revised: